


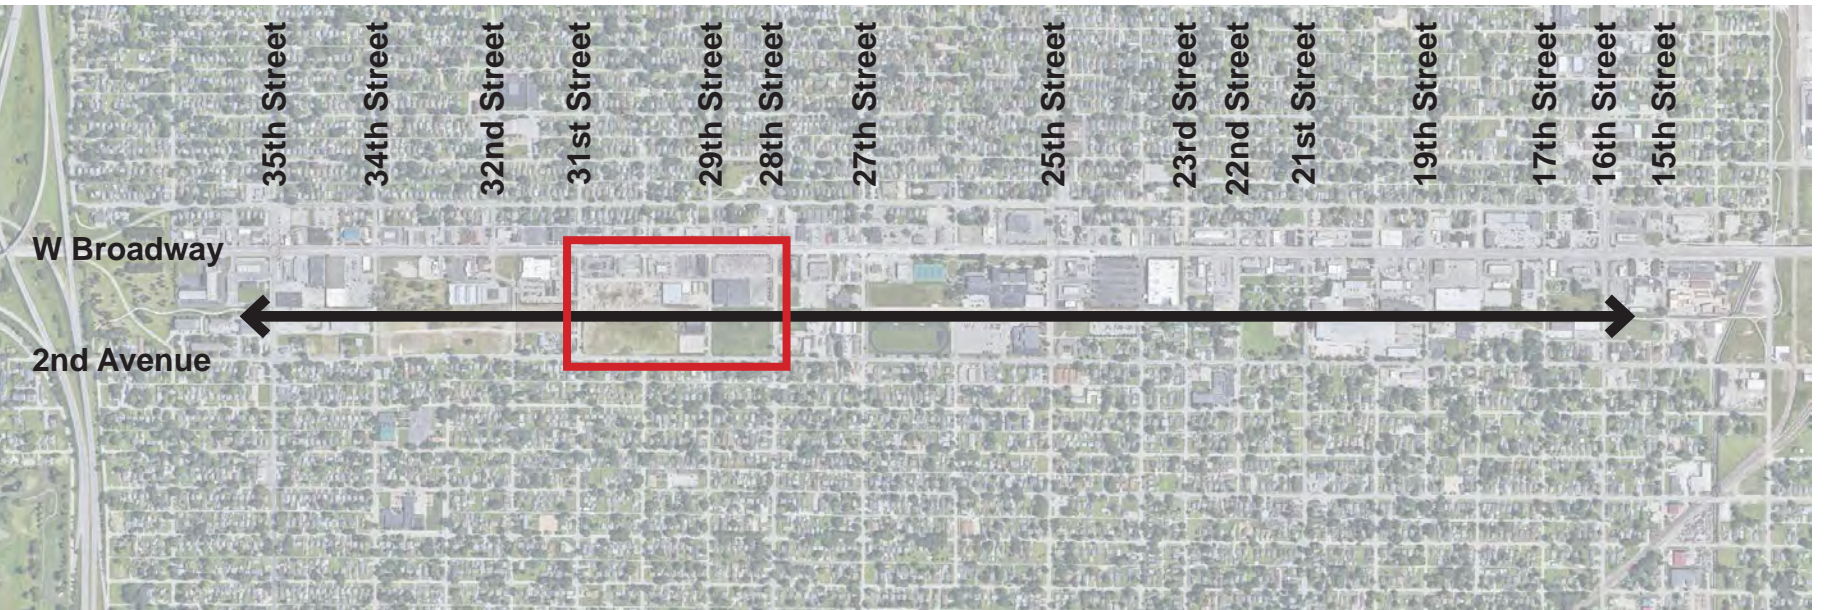

1ST AVENUE TRAIL CORRIDOR DRAFT

1"=50' 0' 50' 100'



SECTION 3

